




GROUND FLOOR

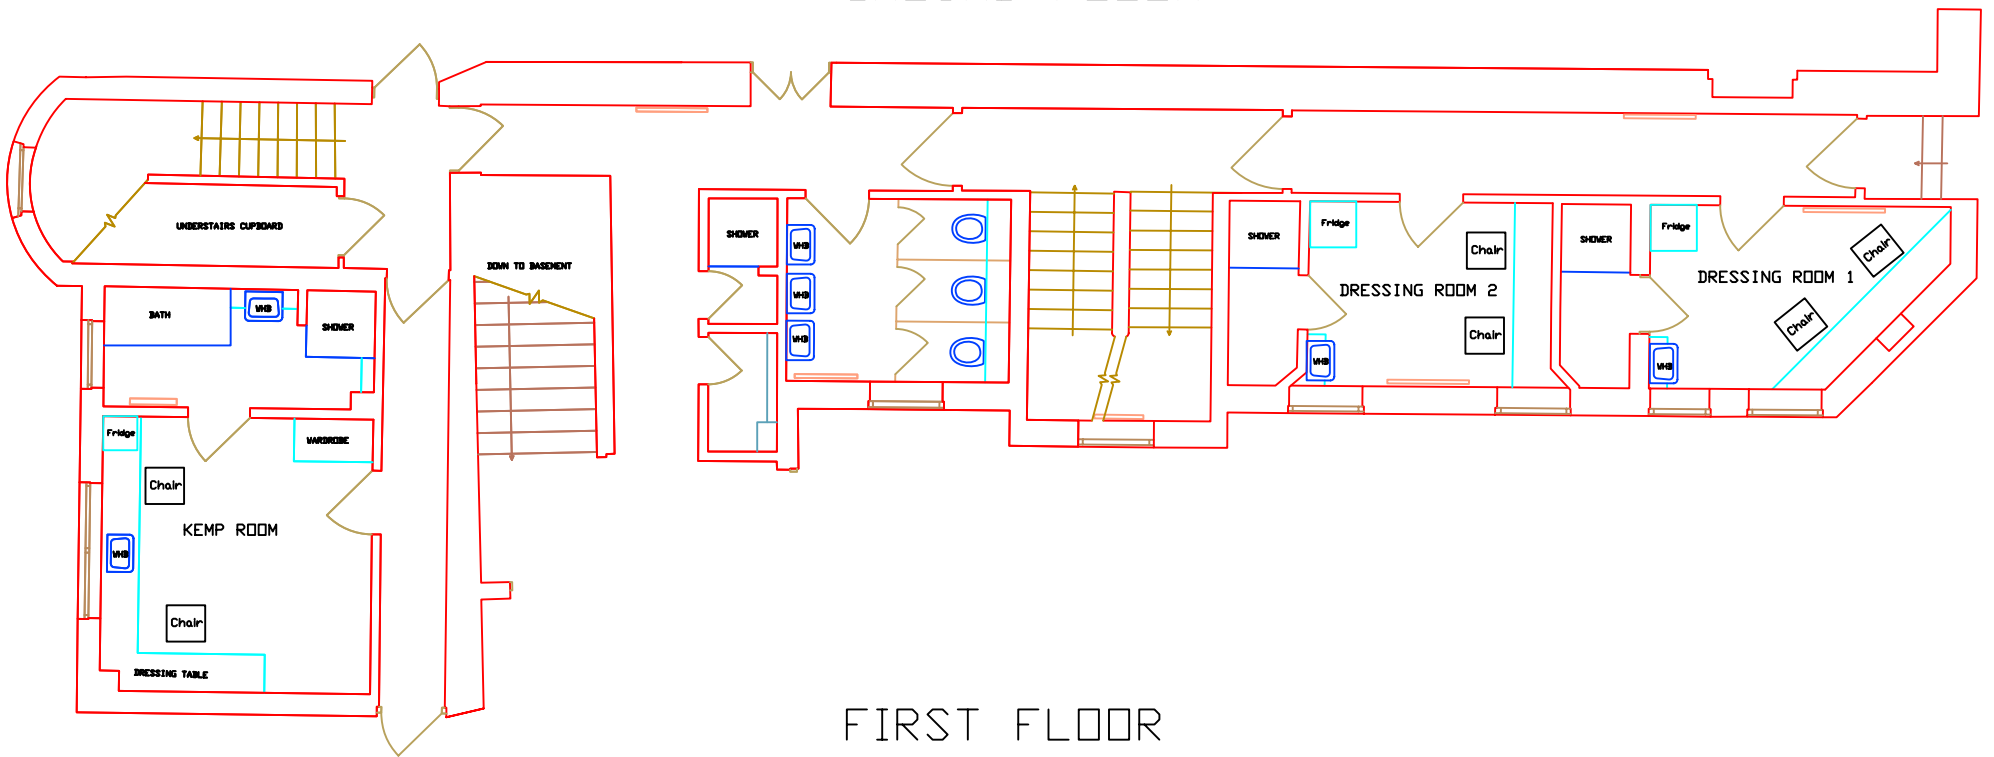

FIRST FLOOR

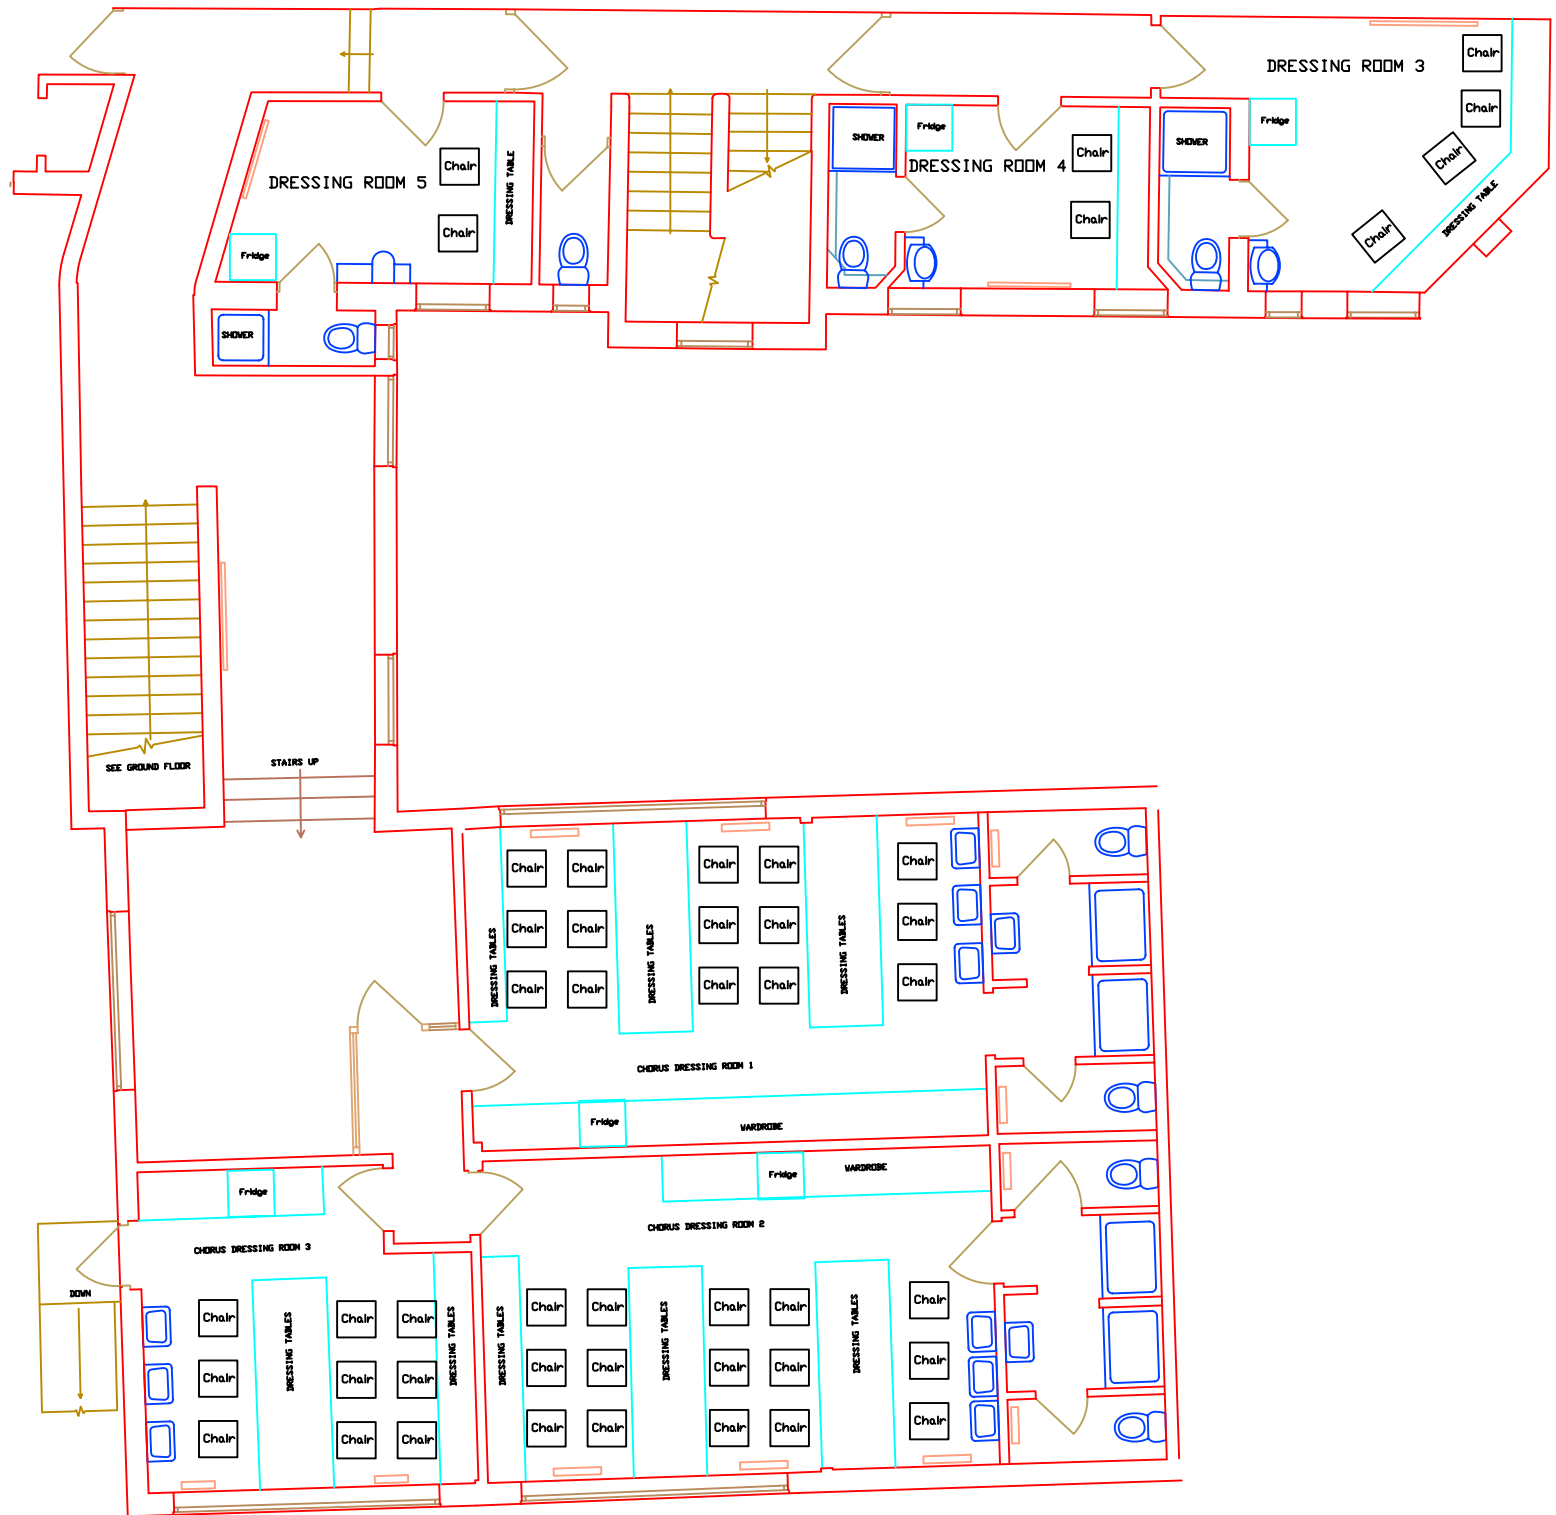

SECOND FLOOR

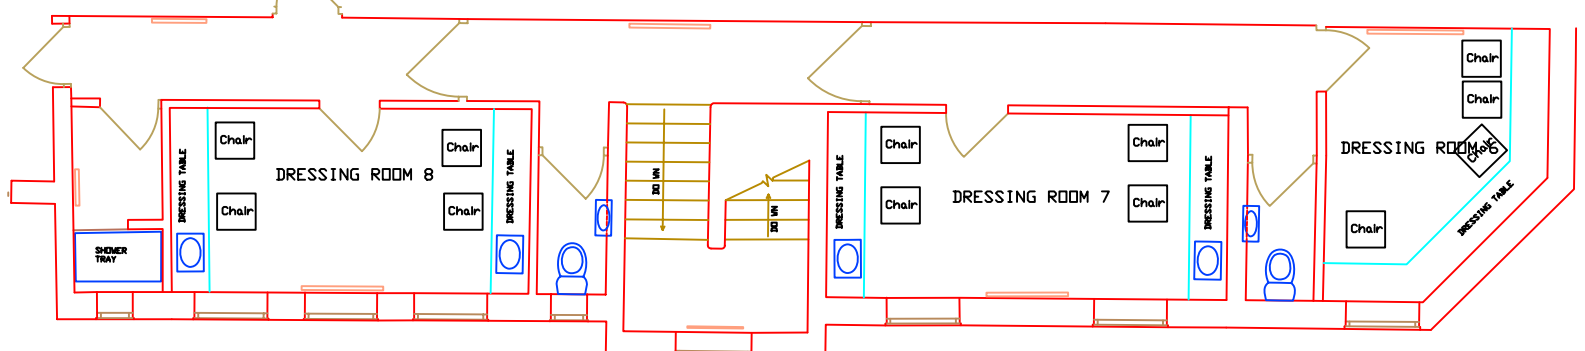

Notes

Drawn by Will Hill

File Name Dressing Rm Layout/07/04

Date

Scale 1:100 @ A3

XXX

Dressing Rooms

Venue Theatre Royal Norwich