


- 51
- 50
- 49
- 48
- 47
- 46
- 45
- 44
- 43
- 42
- 41
- 40
- 39
- 38
- 37
- 36
- 35
- 34
- 33
- 32
- 31
- 30
- 29
- 28
- 27
- 26
- 25
- 24
- 23
- 22
- 21
- 20
- 19
- 18
- 17
- 16
- 15
- 14
- 13
- 12
- 11
- 10
- 9
- 8
- 7
- 6
- 5
- 4
- 3
- 2
- 1
- HT
- Up/Down St.
- Setting Line

FLYTOWER

- 51
- 50
- 49
- 48
- 47
- 46
- 45
- 44
- 43
- 42
- 41
- 40
- 39
- 38
- 37
- 36
- 35
- 34
- 33
- 32
- 31
- 30
- 29
- 28
- 27
- 26
- 25
- 24
- 23
- 22
- 21
- 20
- 19
- 18
- 17
- 16
- 15
- 14
- 13
- 12
- 11
- 10
- 9
- 8
- 7
- 6
- 5
- 4
- 3
- 2
- 1
- HT
- Up/Down St.
- Setting Line

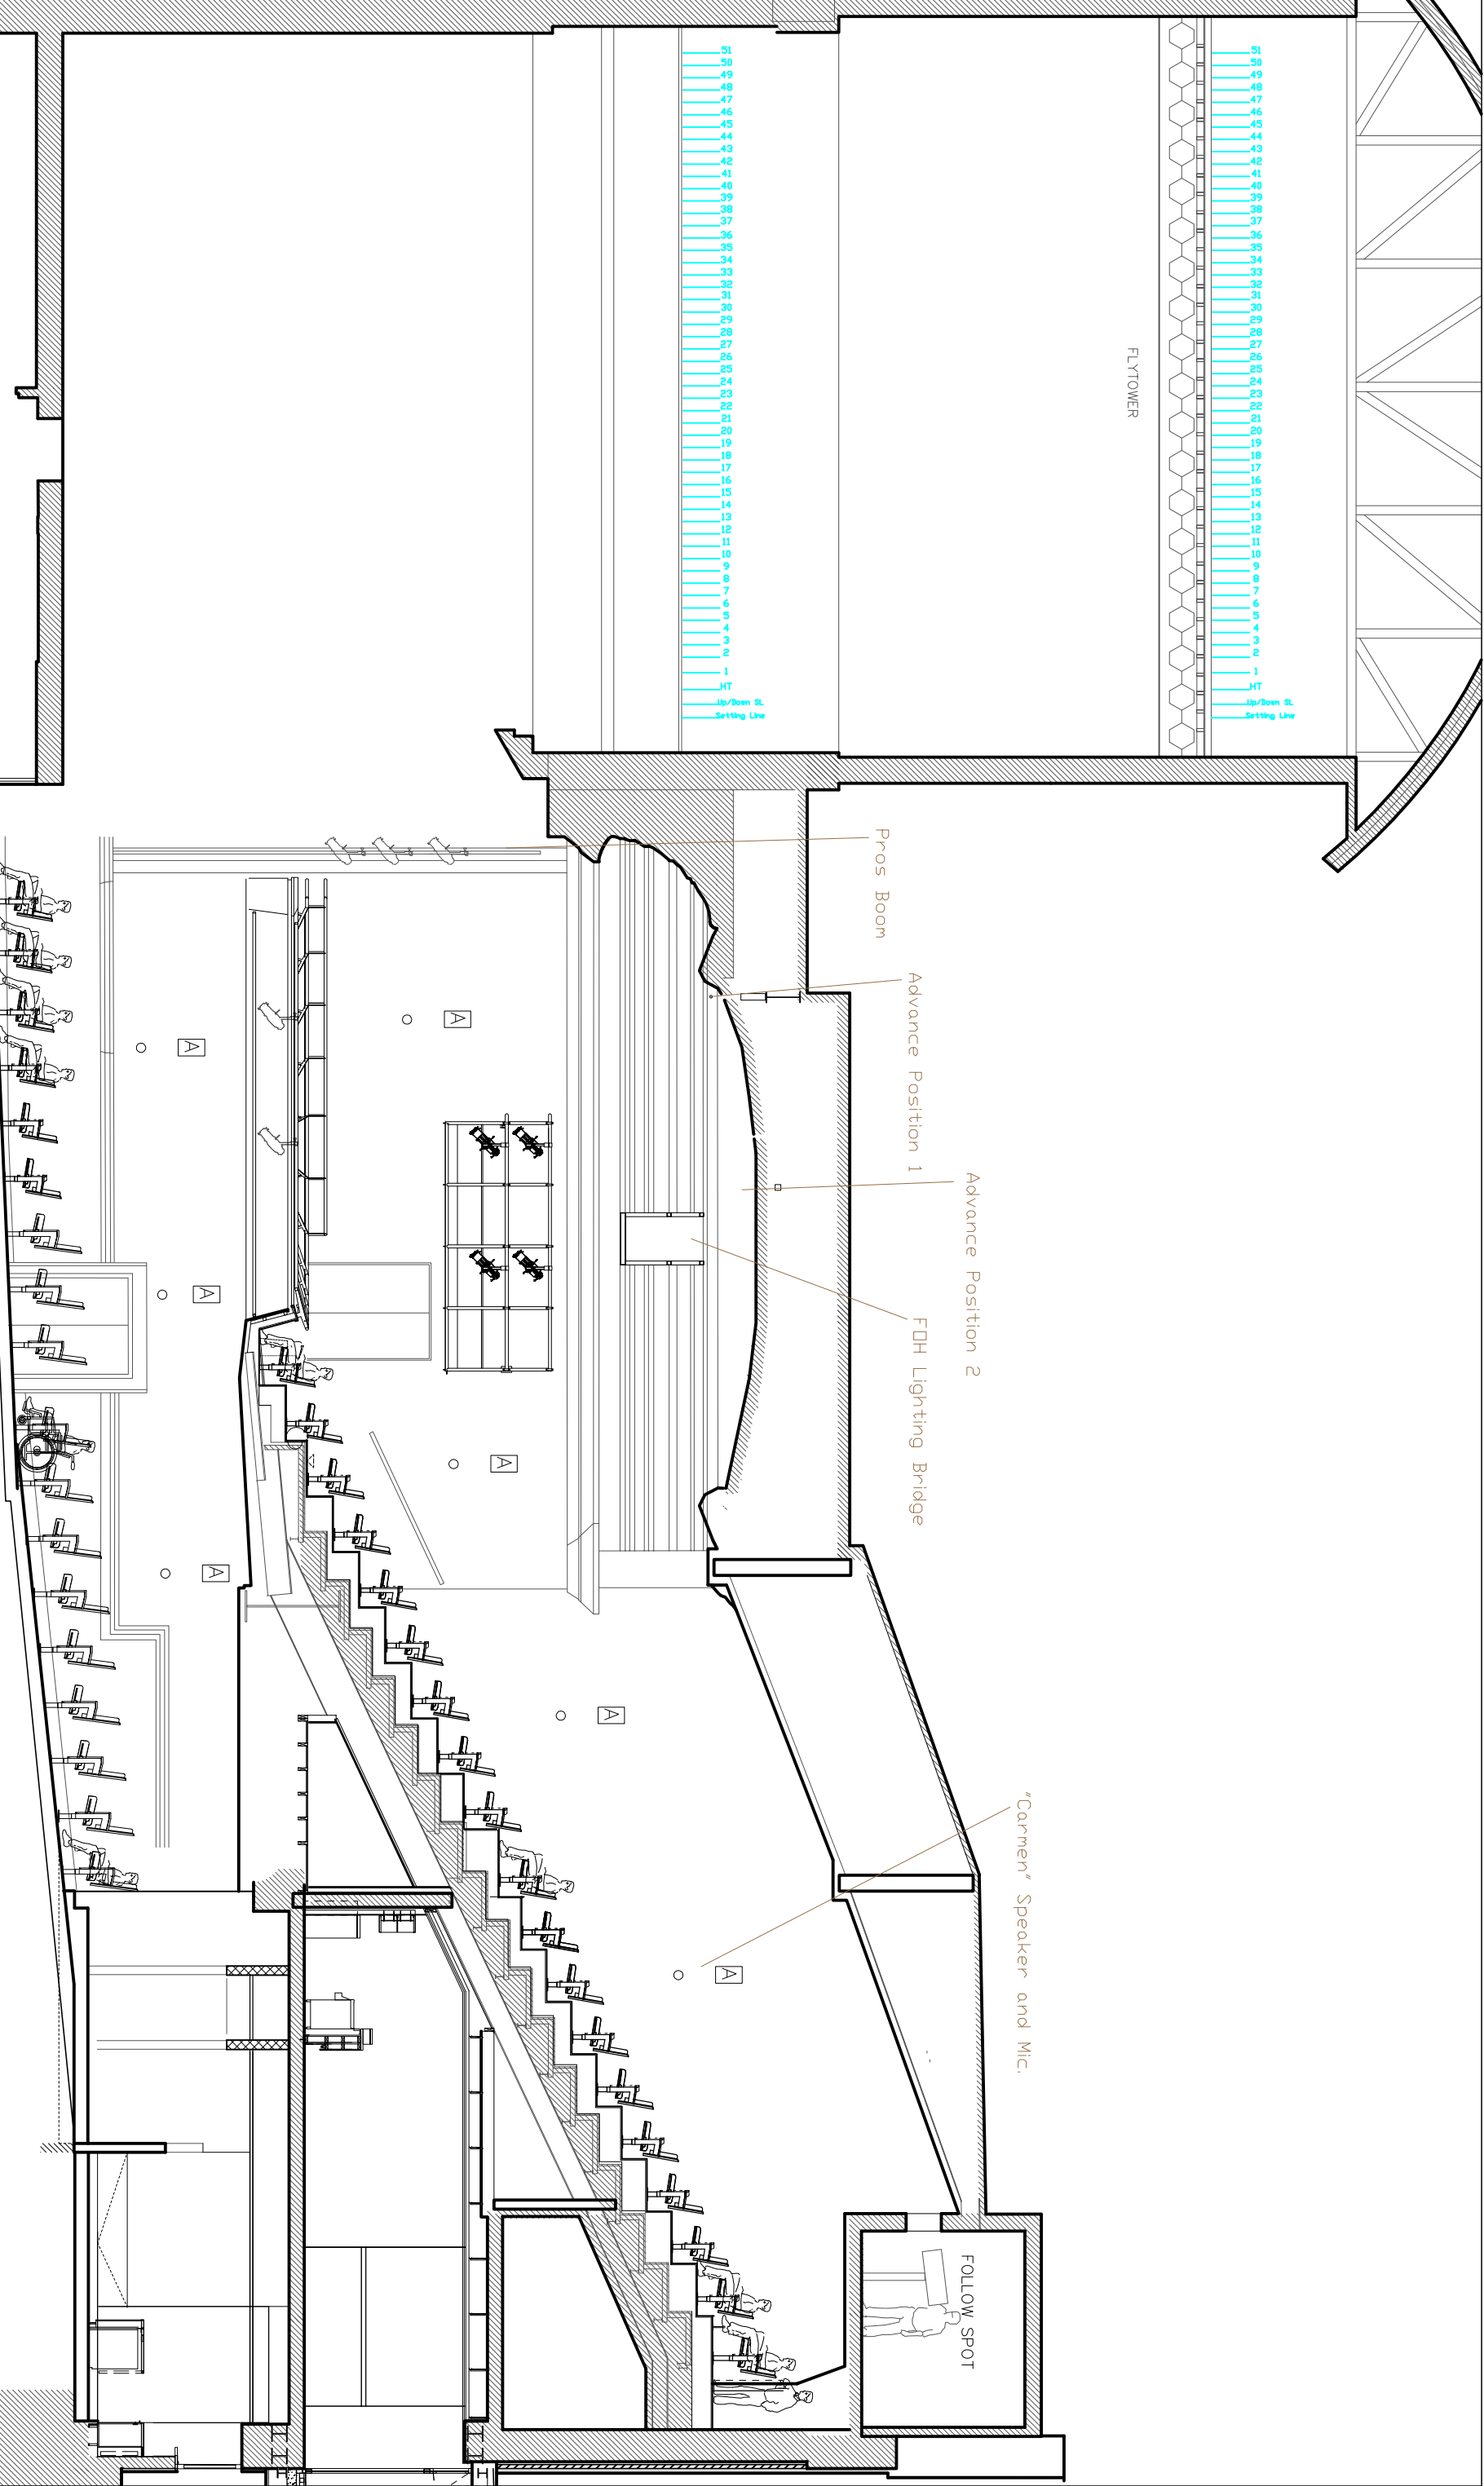

ORCHESTRA PIT  
NOTE: LAYOUT INDICATIVE ONLY

"Carmen" Speaker and Mic.

Advance Position 2

Advance Position 1

Pros Boom

FDH Lighting Bridge

FOLLOW SPOT

Notes

Drawn By **Will Hill**

Production Title

File Name

Date 22/10/09

Scale 1:100 @ A3

Drawing Title

Stage Section (on Centre Line)

Venue

Norwich Theatre Royal